


R162_7272_Fig1.1_DoCSitelocationPlan_9.pagx

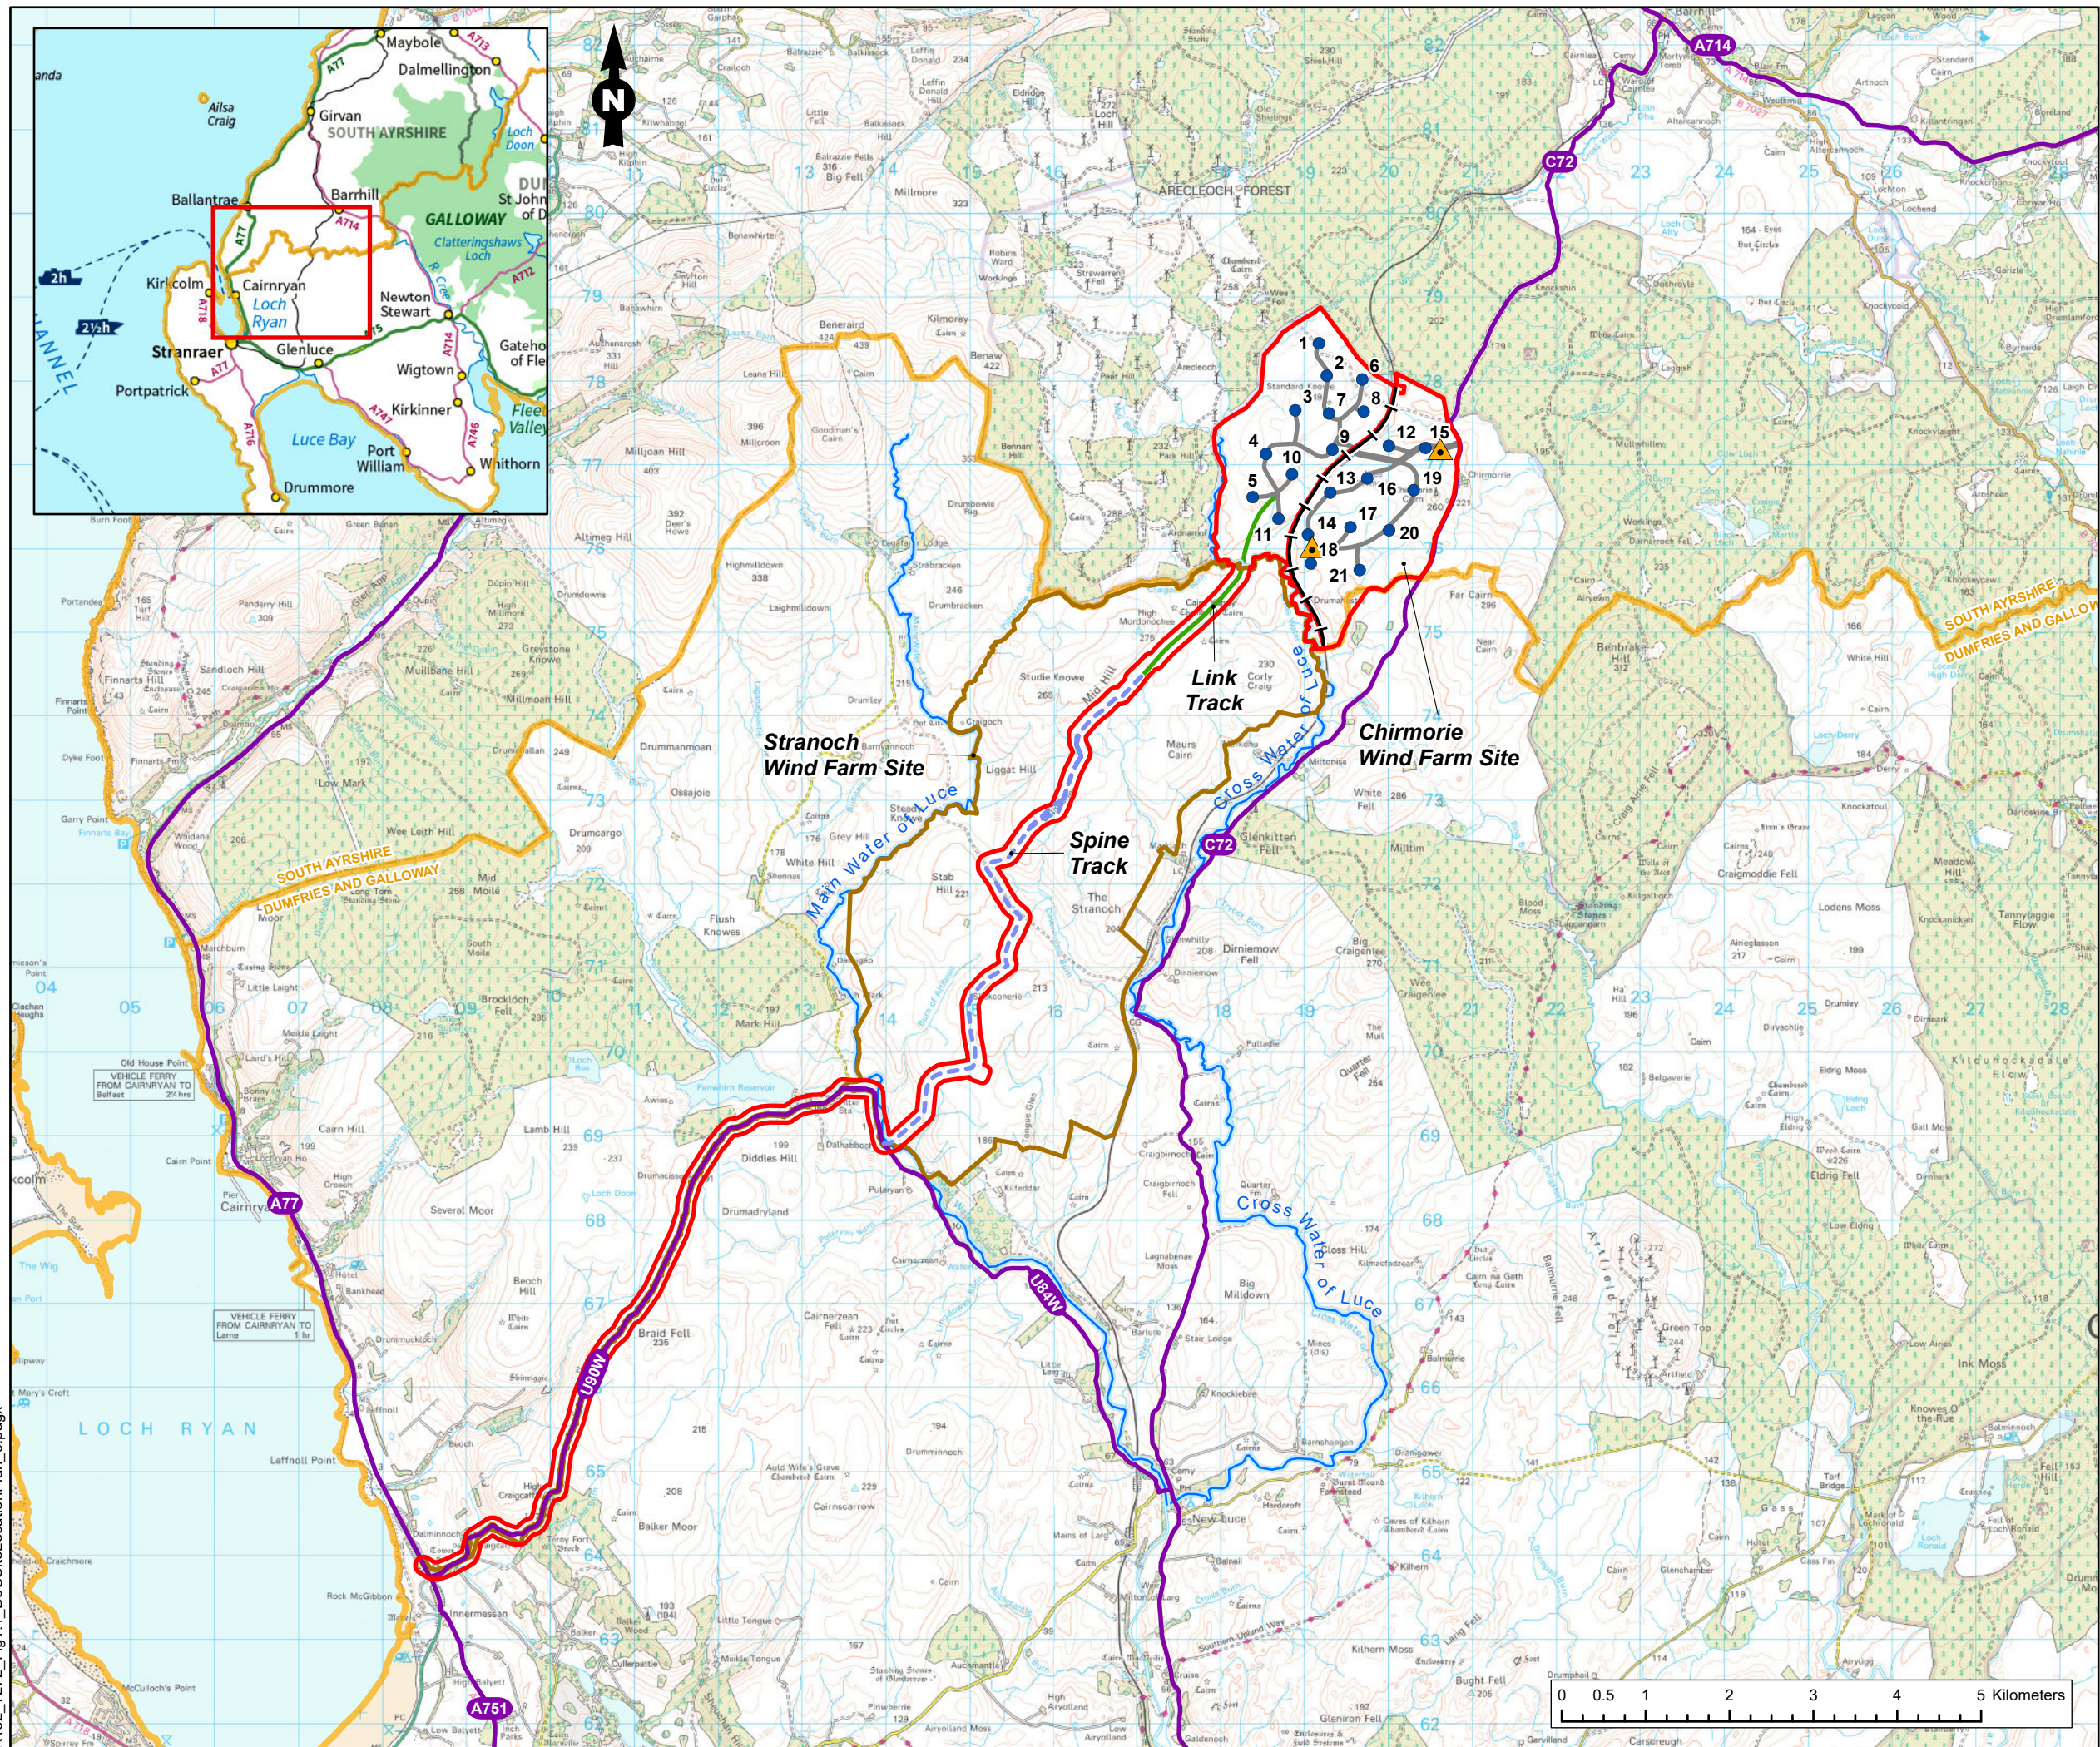

Legend

- Met Mast
- CWF Turbine
- Chirmore Wind Farm Access Track
- Proposed New Link Track
- Spine Track
- Existing Road Network
- Railway Line
- Watercourses
- Stranoch Wind Farm Site
- Red Line Boundary
- Council Boundaries

Figure Title
Chirmorie Wind Farm Site Layout and Access

Project Name
Chirmorie Wind Farm

Project Number 1620007272	Figure No. 1.1
Date October 2022	Prepared By AB
Scale 1:75,000 @A3	Issue 1

Client
Chirmorie Wind Farm